
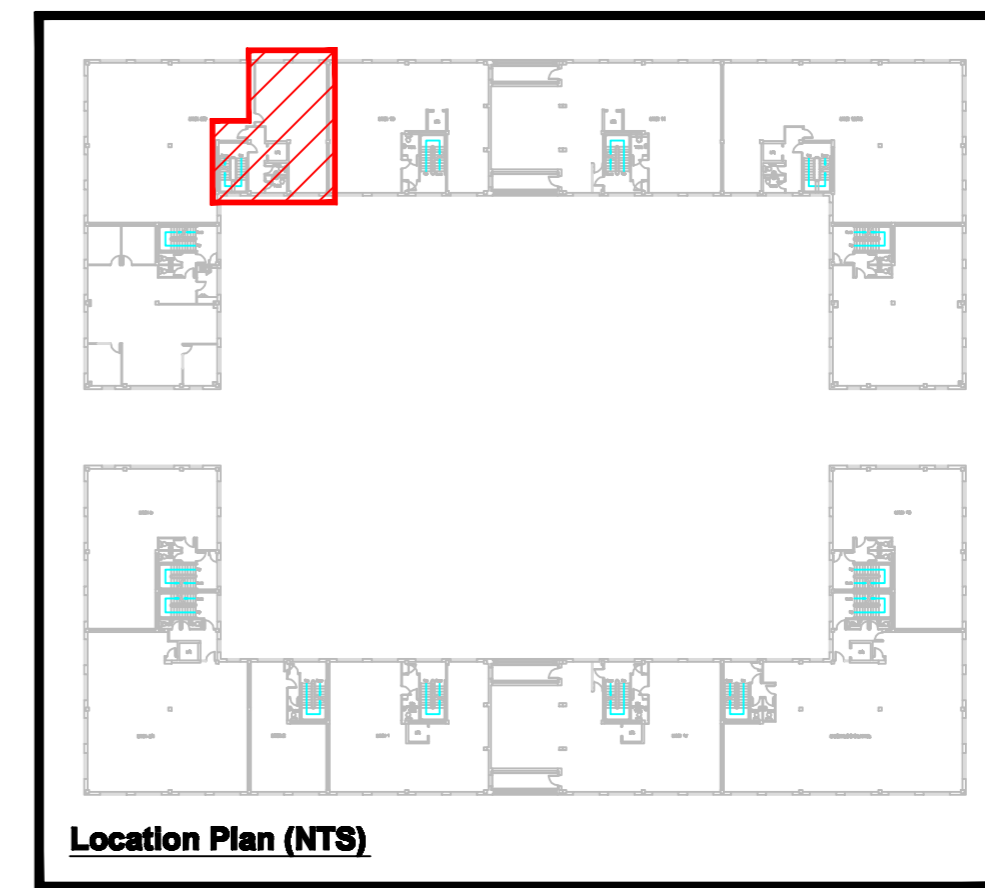


UNIT F/1A - First Floor

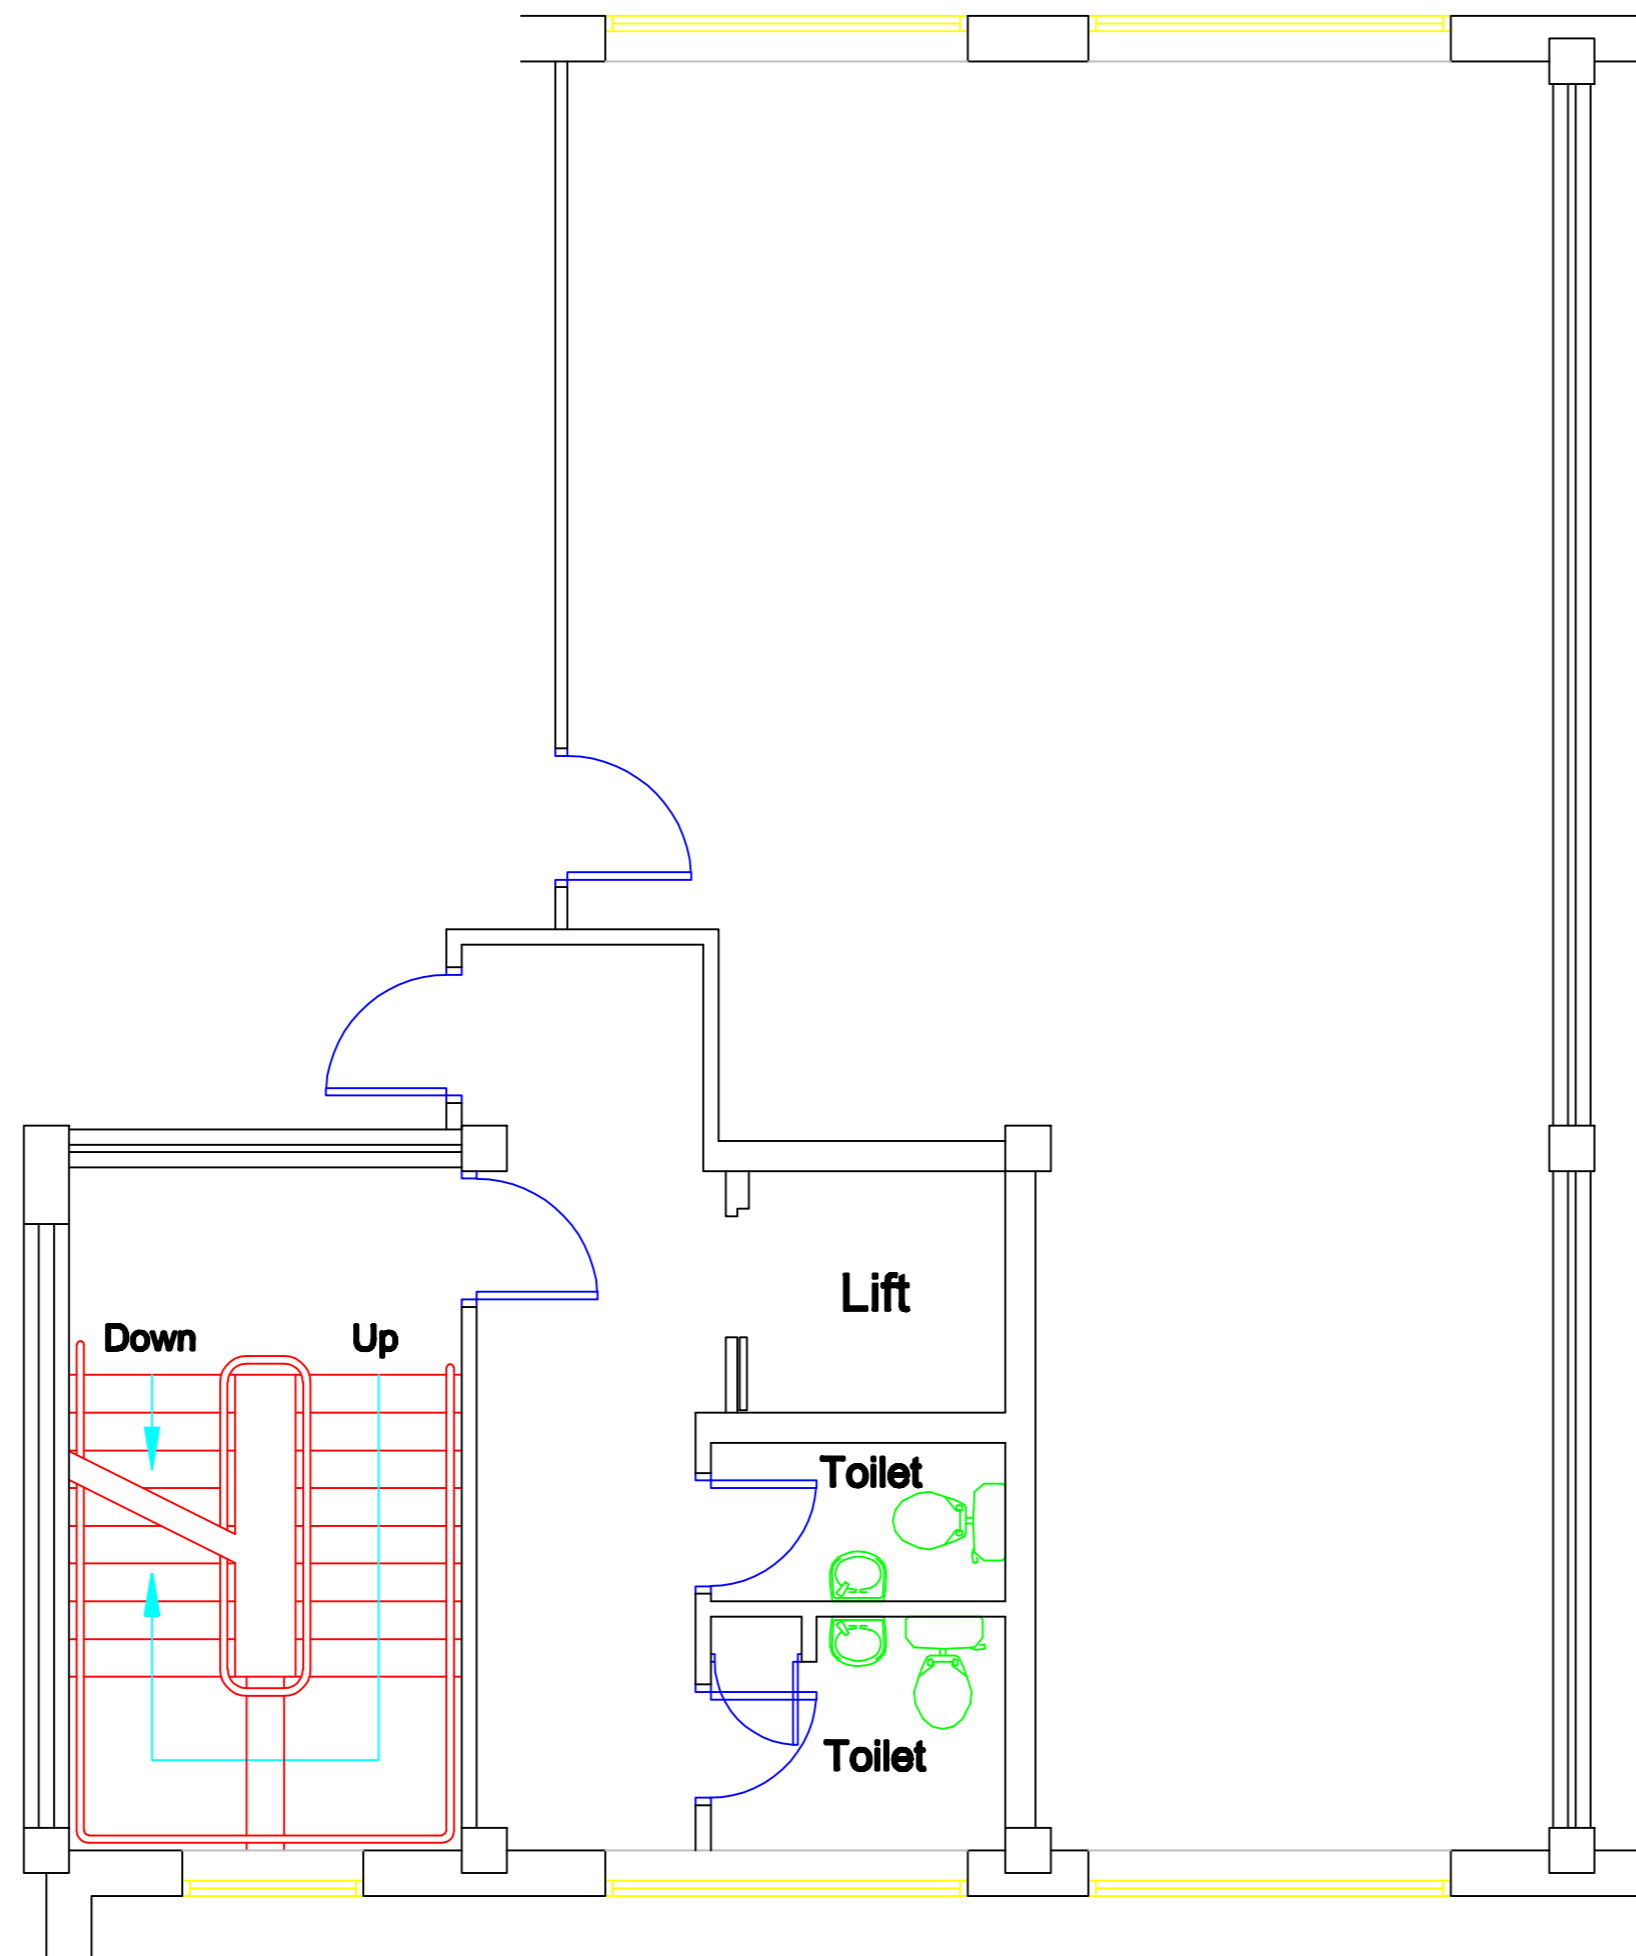

Notes

Where dimensions are not given, drawings must not be scaled and the matter referred to Lambert Smith Hampton.
 In the event of any dimensional conflict between Lambert Smith Hampton Drawings, the matter must be referred to Lambert Smith Hampton for clarification.
 The Contractor must also refer to any separate Lambert Smith Hampton Specification to be read in conjunction with this drawing.

Revisions

--	--



Property Solutions
 Northampton Building Consultancy
 Pyramus House
 Roman Way
 Grange Park
 Northampton NN4 5EA
 Telephone: 01604 664366
 Fax: 01604 664367
 www.lsh.co.uk

Client

Dooba Investments VI Limited
 c/o Commercial Estates Group
 Sloane Square House
 1 Holbein Place
 London
 SW1W 8NS

Project

Witan Gate
 Milton Keynes

Drawing

First Floor Plan
 Unit F/1A

Job No.		DWG No.	
0049676-BC-0000		006	
Scale	Date	Drawn	Checked
A2@1:50	12/07/10	RS	KW

