




UNIT F/2C - Second Floor

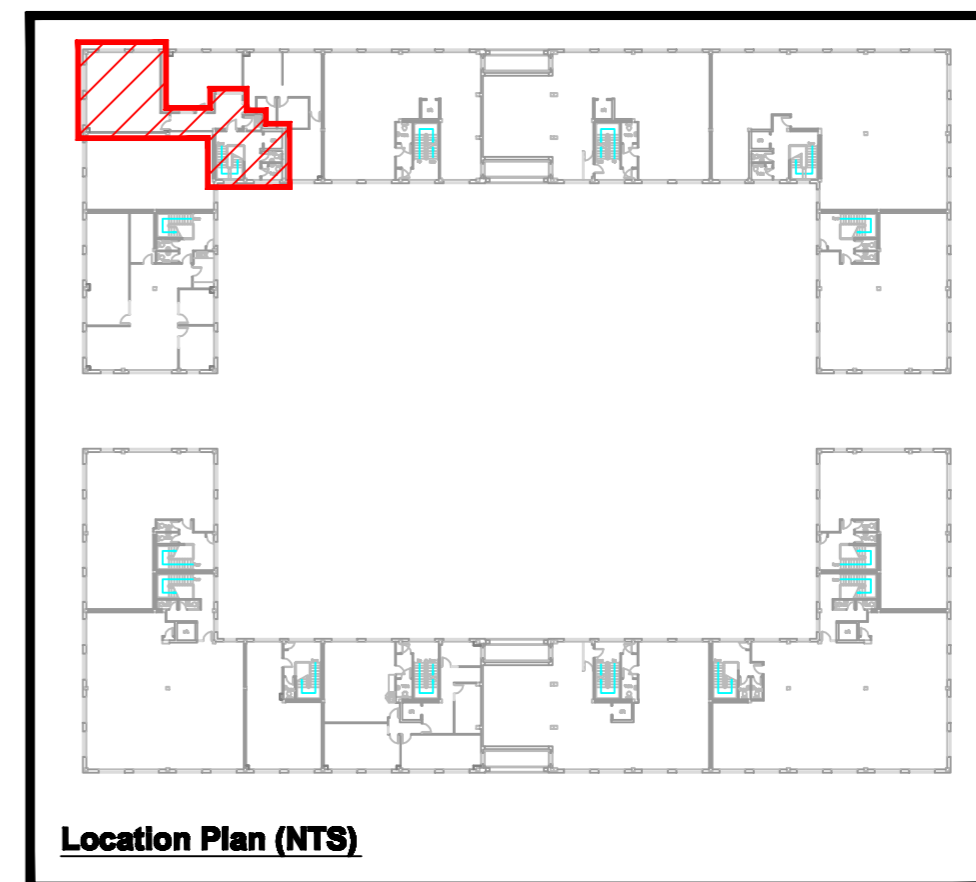

Location Plan (NTS)

Notes			
Where dimensions are not given, drawings must not be scaled and the matter referred to Lambert Smith Hampton.			
In the event of any dimensional conflict between Lambert Smith Hampton Drawings, the matter must be referred to Lambert Smith Hampton for clarification.			
The Contractor must also refer to any separate Lambert Smith Hampton Specification to be read in conjunction with this drawing.			
Revisions			
 <p>Property Solutions Northampton Building Consultancy Pyramus House Roman Way Grange Park Northampton NN4 5EA Telephone: 01604 664366 Fax: 01604 664367 www.lsh.co.uk</p>			
Client			
Dooba Investments VI Limited c/o Commercial Estates Group Sloane Square House 1 Holbein Place London SW1W 8NS			
Project			
Witan Gate Milton Keynes			
Drawing			
Second Floor Plan Unit F/2C			
Job No.	DWG No.		
0049676-BC-0000	009		
Scale	Date	Drawn	Checked
A2@1:50	12/07/10	RS	KW

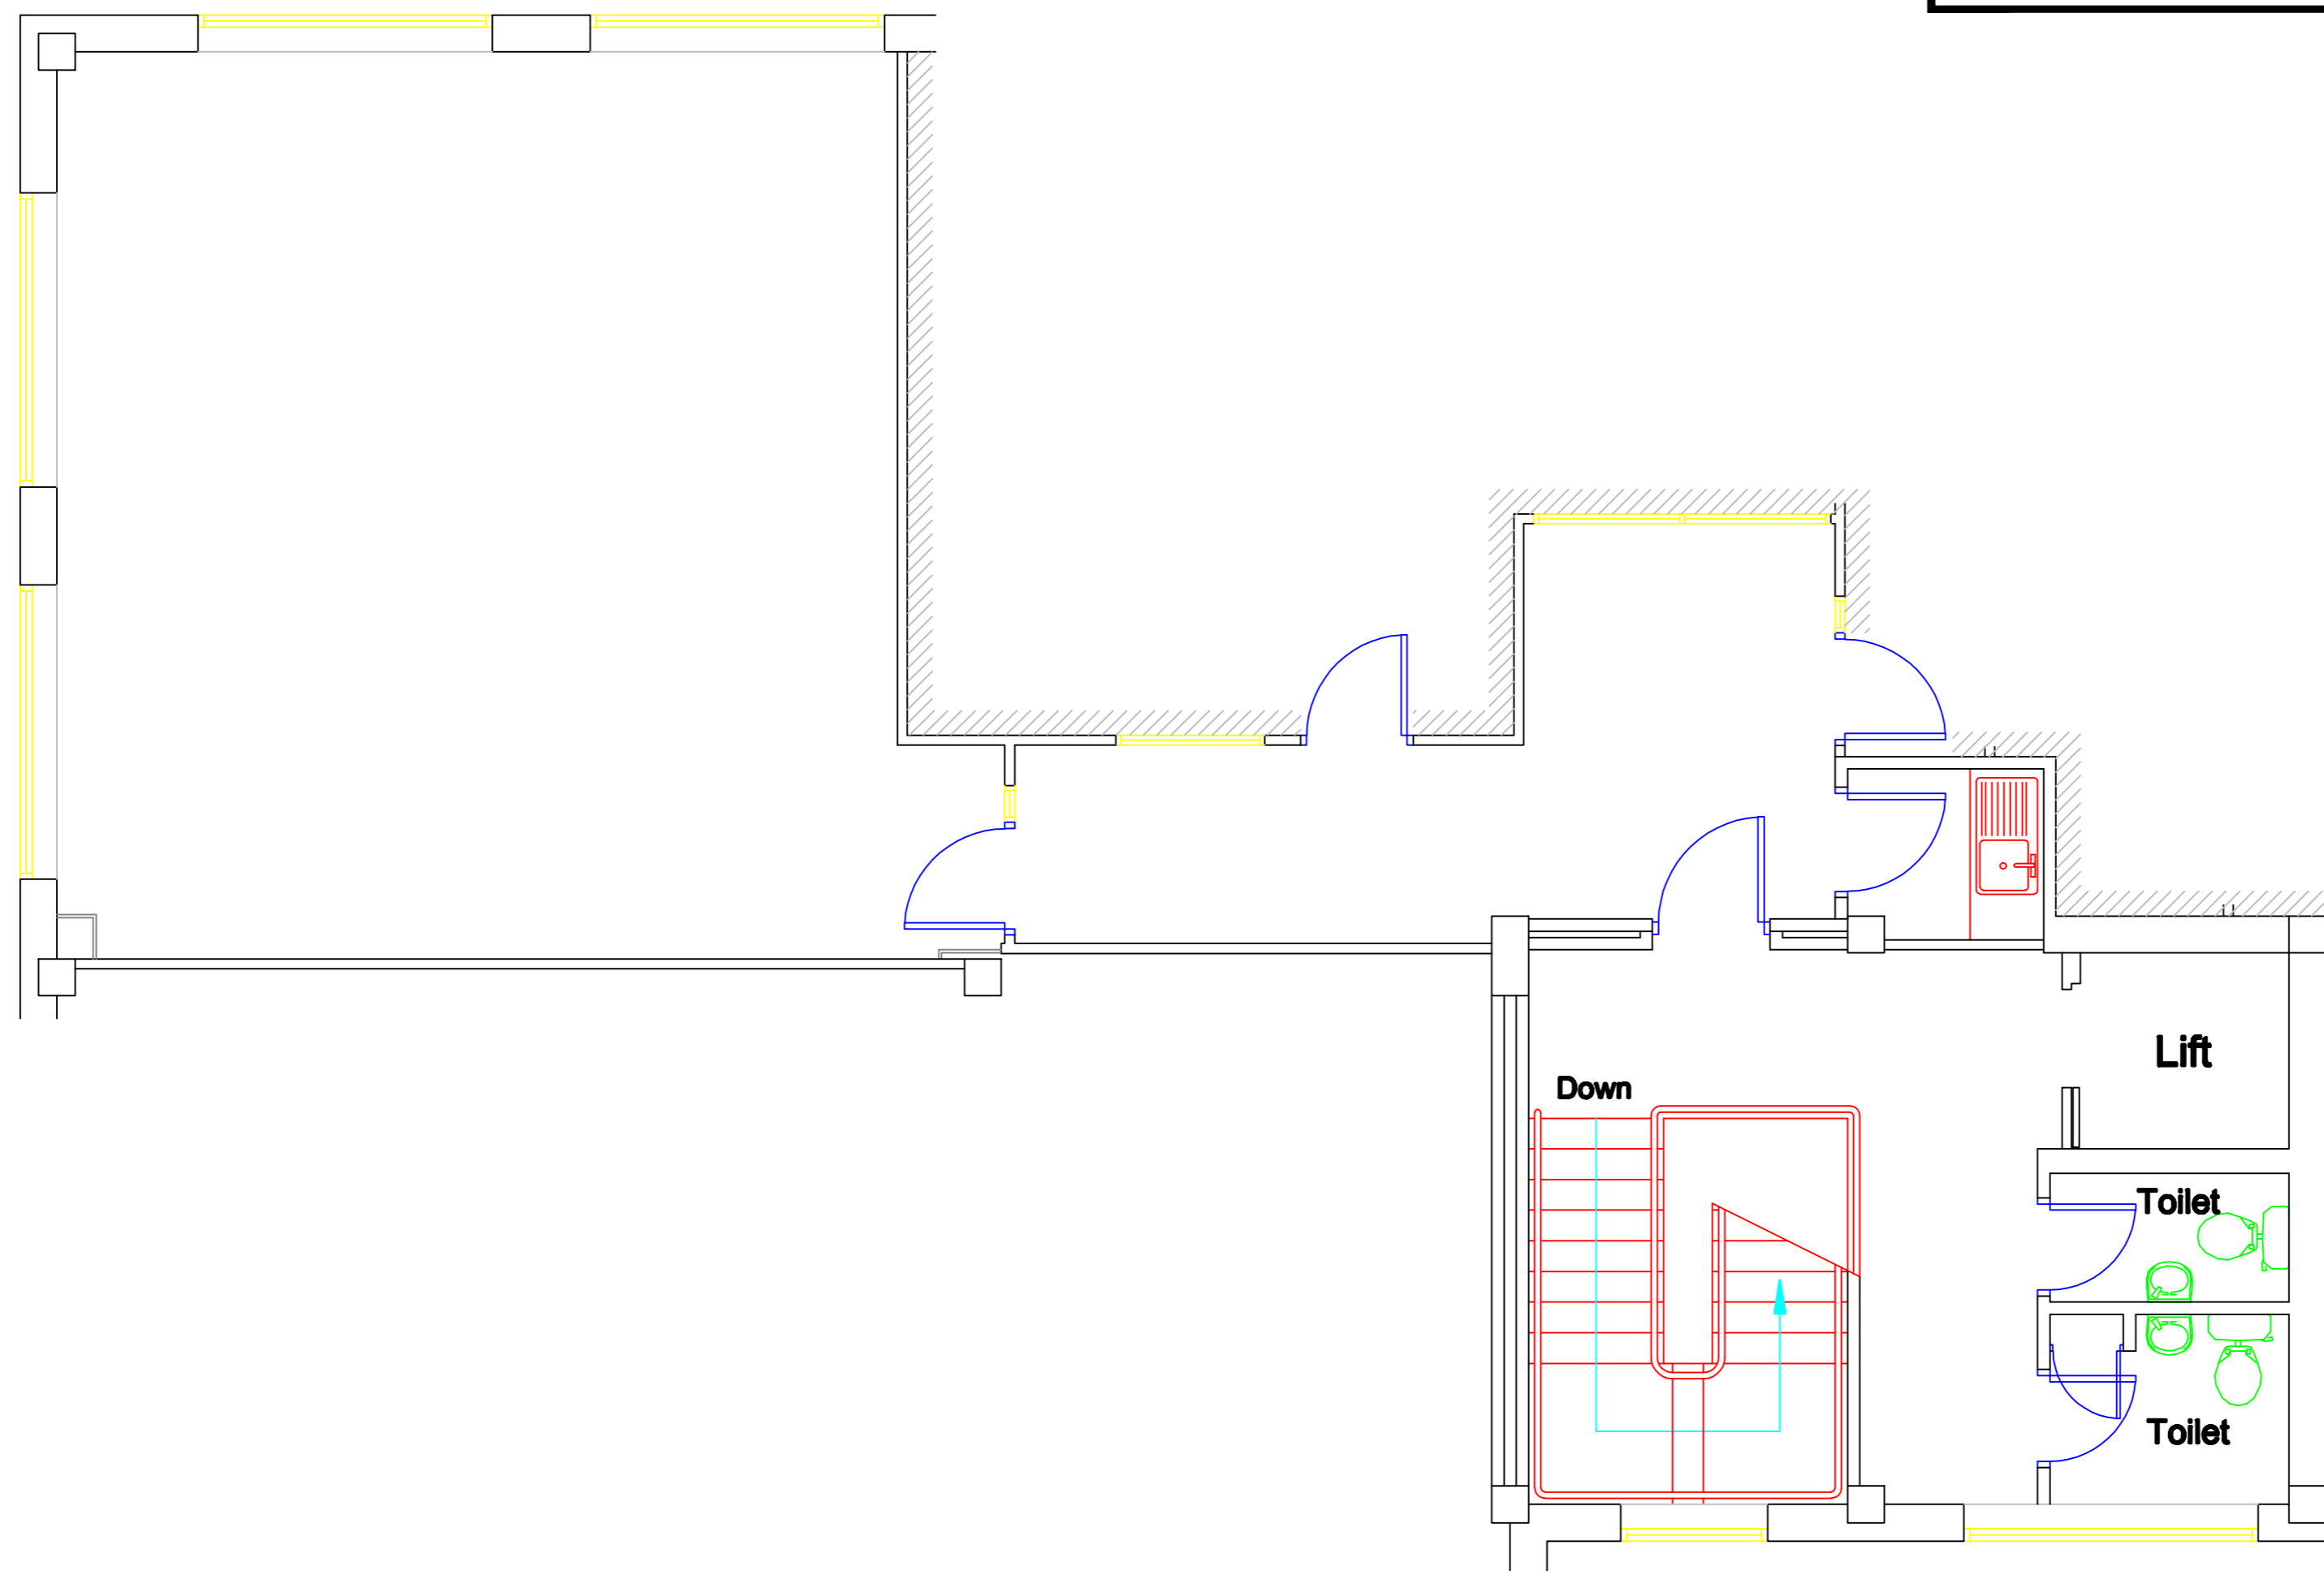