
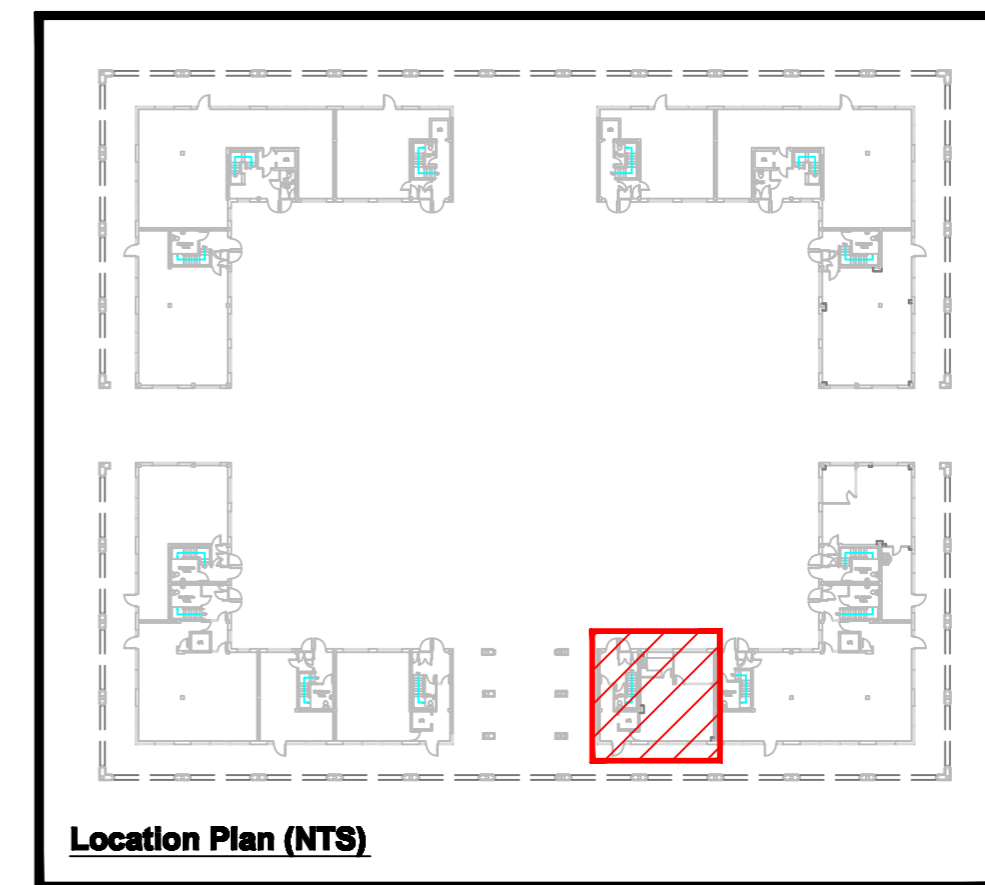


## UNIT L/G - Ground Floor

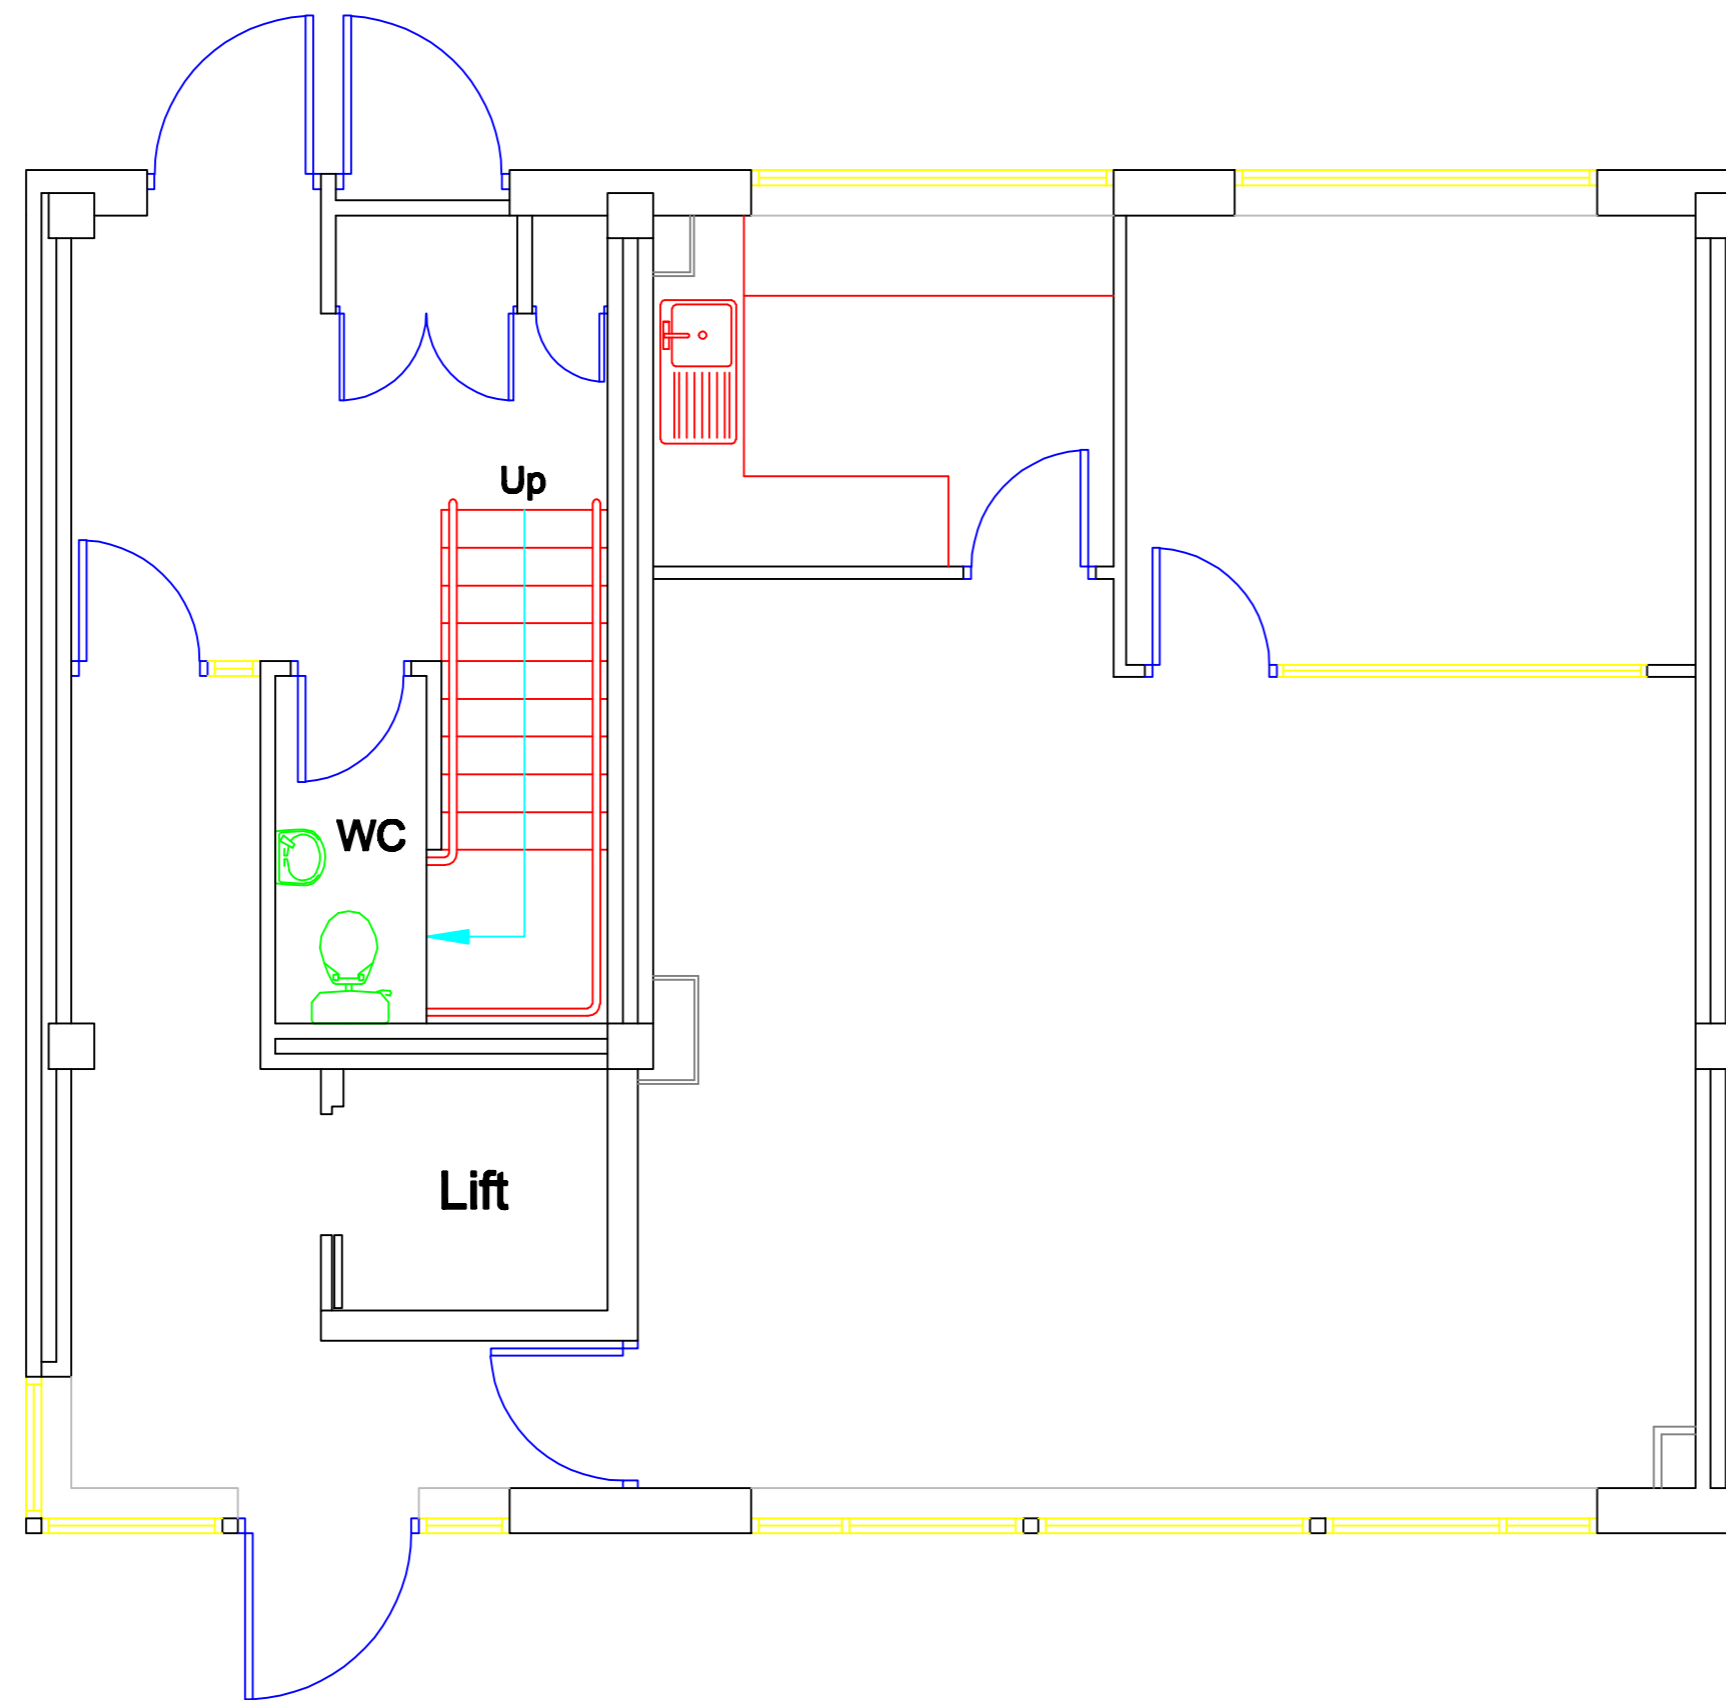

Location Plan (NTS)

Notes

Where dimensions are not given, drawings must not be scaled and the matter referred to Lambert Smith Hampton.

In the event of any dimensional conflict between Lambert Smith Hampton Drawings, the matter must be referred to Lambert Smith Hampton for clarification.

The Contractor must also refer to any separate Lambert Smith Hampton Specification to be read in conjunction with this drawing.

Revisions

--	--



**Property Solutions**  
**Northampton Building Consultancy**  
 Pyramus House  
 Roman Way  
 Grange Park  
 Northampton NN4 5EA  
 Telephone: 01604 664366  
 Fax: 01604 664367  
 www.lsh.co.uk

Client

**Dooba Investments VI Limited**  
**c/o Commercial Estates Group**  
**Sloane Square House**  
**1 Holbein Place**  
**London**  
**SW1W 8NS**

Project

**Witan Gate**  
**Milton Keynes**

Drawing

**Ground Floor Plan**  
**Unit L/G**

Job No.	DWG No.		
<b>0049676-BC-0000</b>	<b>013</b>		
Scale	Date	Drawn	Checked
<b>A2@1:50</b>	<b>12/07/10</b>	<b>RS</b>	<b>KW</b>



Scale Bar